


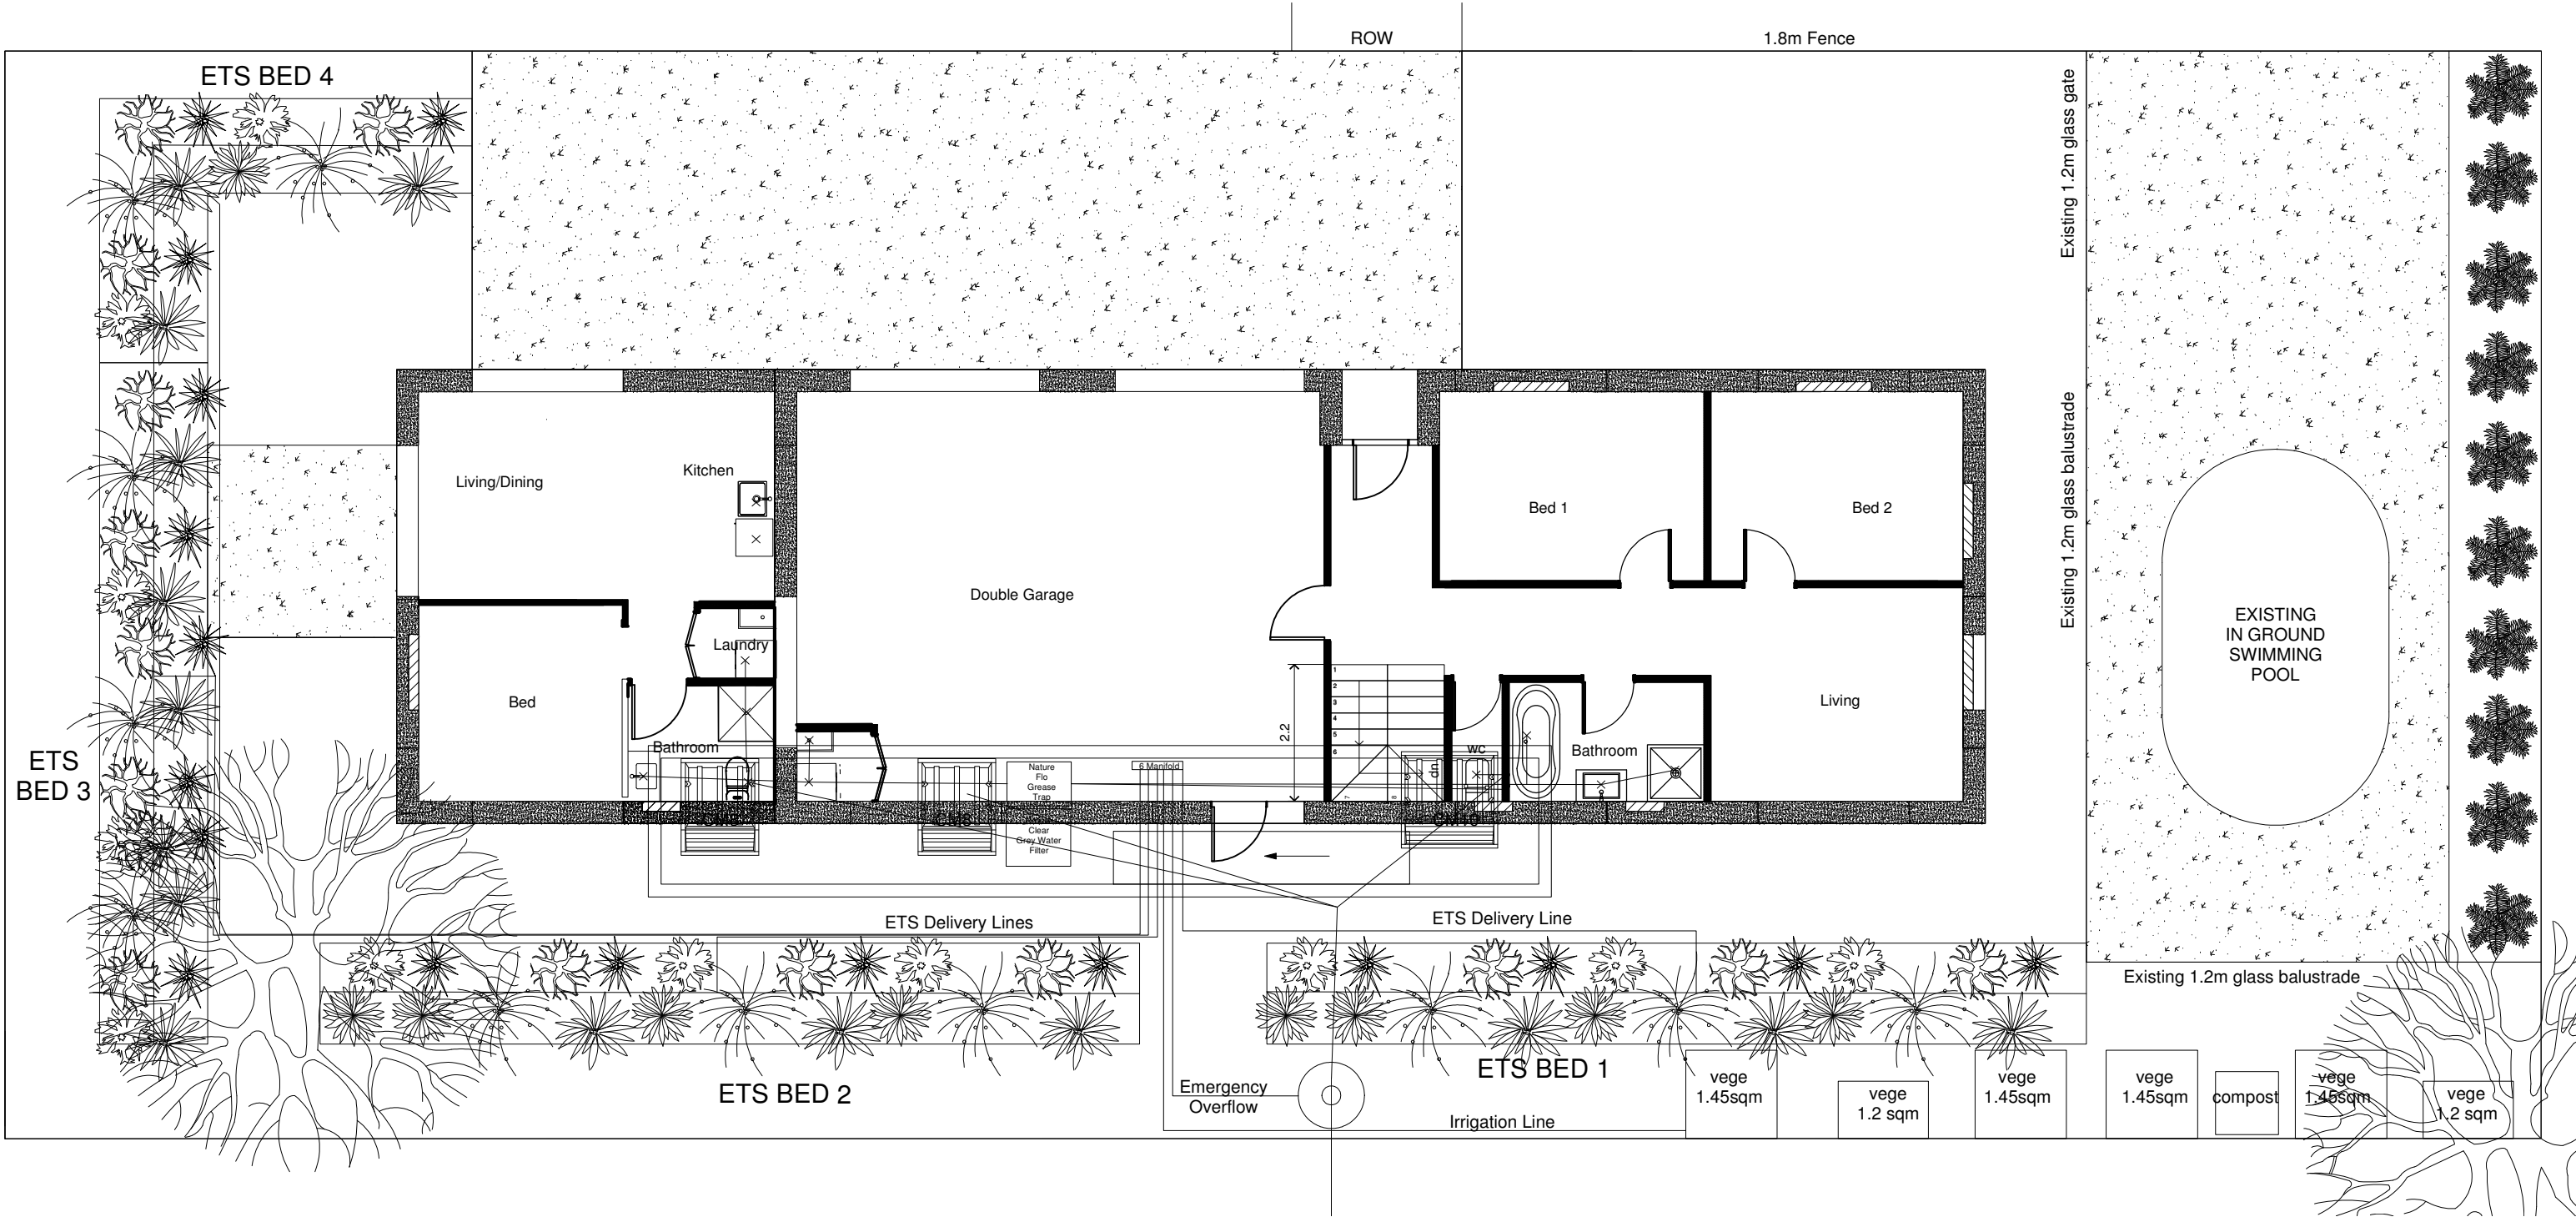

117/119 First View Ave
Beachlands

Drawing No. A013		Date Jan 17		Desc. ETS PLAN	
Layout No.		Drawn/Checked		Rev:	Ckd.
Series No.		Tol:		Rev: B	Sub basement Ckd.
Scale 1:100	Units	Sheet	Dwg. Sz.	Rev: A	Issued for Discharge Consent Section 92 Ckd.